

OWNER : PT. ECCO TANNERY – SIDOARJO

TITLE : ROOF PLAN

PREPARED: MG
20/10/2018


SCALE:

CONTRACTOR :  PT. UTOMODECK METAL WORKS
DEVELOPMENT & ENGINEERING DIVISION

PROJECT : RENOVASI ATAP BANGUNAN UTAMA

APPROVED:

NOTE:

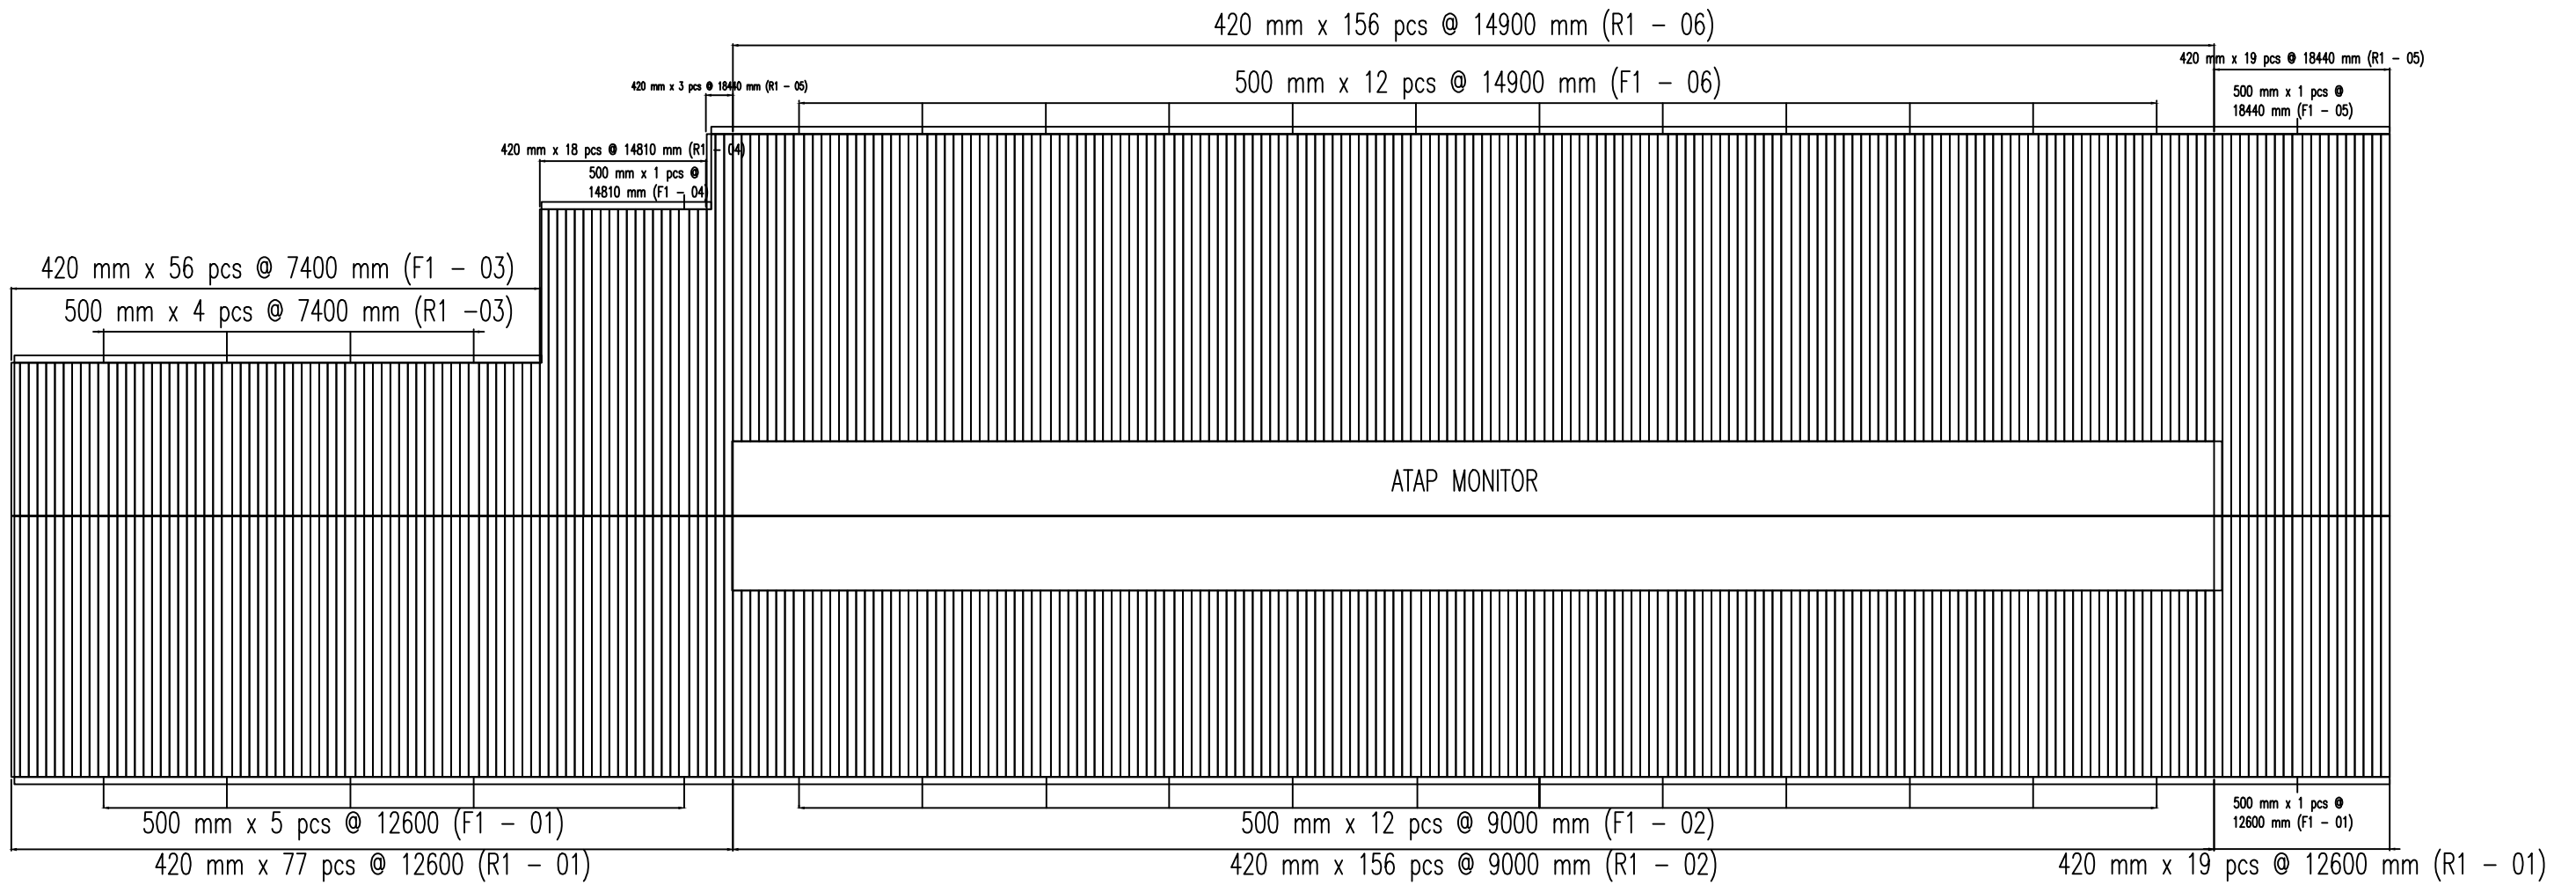


CUTTING LIST – ROOFING GEDUNG A1

DESCRIPTION	MARKING	SIZE (mm)			QTY (pcs)	VOLUME (m ²)	VOLUME (m)
		LENGTH	WIDTH	THICKNESS			
UTOMOZIP – ALUMINIUM EMBOSS THK 0,8 MM	R1-01	12600	420	0.80	96	508,03	1.209,6
UTOMOZIP – ALUMINIUM EMBOSS THK 0,8 MM	R1-02	9000	420	0.80	156	589,68	1.404
UTOMOZIP – ALUMINIUM EMBOSS THK 0,8 MM	R1-03	7400	420	0.80	56	174,05	414,4
UTOMOZIP – ALUMINIUM EMBOSS THK 0,8 MM	R1-04	14810	420	0.80	18	111,96	266,58
UTOMOZIP – ALUMINIUM EMBOSS THK 0,8 MM	R1-05	18440	420	0.80	22	170,39	405,68
UTOMOZIP – ALUMINIUM EMBOSS THK 0,8 MM	R1-06	14900	420	0.80	156	976,25	2.324,4
TOTAL						2.530,36	

CUTTING LIST – ROOFING FIBER GEDUNG A1

DESCRIPTION	MARKING	SIZE (mm)			QTY (pcs)	VOLUME (m ²)
		LENGTH	WIDTH	THICKNESS		
FIBER UTOMOLITE CLEAR 1,2 MM	F1-01	12600	500	1.20	6	37,8
FIBER UTOMOLITE CLEAR 1,2 MM	F1-02	9000	500	1.20	12	54
FIBER UTOMOLITE CLEAR 1,2 MM	F1-03	7400	500	1.20	4	14,8
FIBER UTOMOLITE CLEAR 1,2 MM	F1-04	14810	500	1.20	1	7,4
FIBER UTOMOLITE CLEAR 1,2 MM	F1-05	18440	500	1.20	1	9,22
FIBER UTOMOLITE CLEAR 1,2 MM	F1-06	14900	500	1.20	12	89,4
TOTAL						212,62

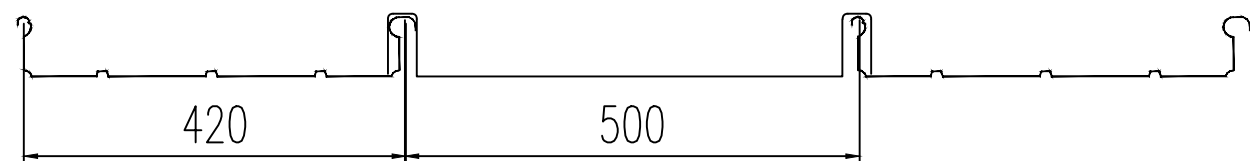

FIBER LEBAR 500 MM

OWNER : PT. ECCO TANNERY – SIDOARJO

TITLE : CUTTING PLAN, CUTTING LIST GEDUNG A1

PREPARED: MG
20/10/2018


SCALE:

CONTRACTOR :  PT. UTOMODECK METAL WORKS DEVELOPMENT & ENGINEERING DIVISION

PROJECT : RENOVASI ATAP BANGUNAN UTAMA

APPROVED:

NOTE:


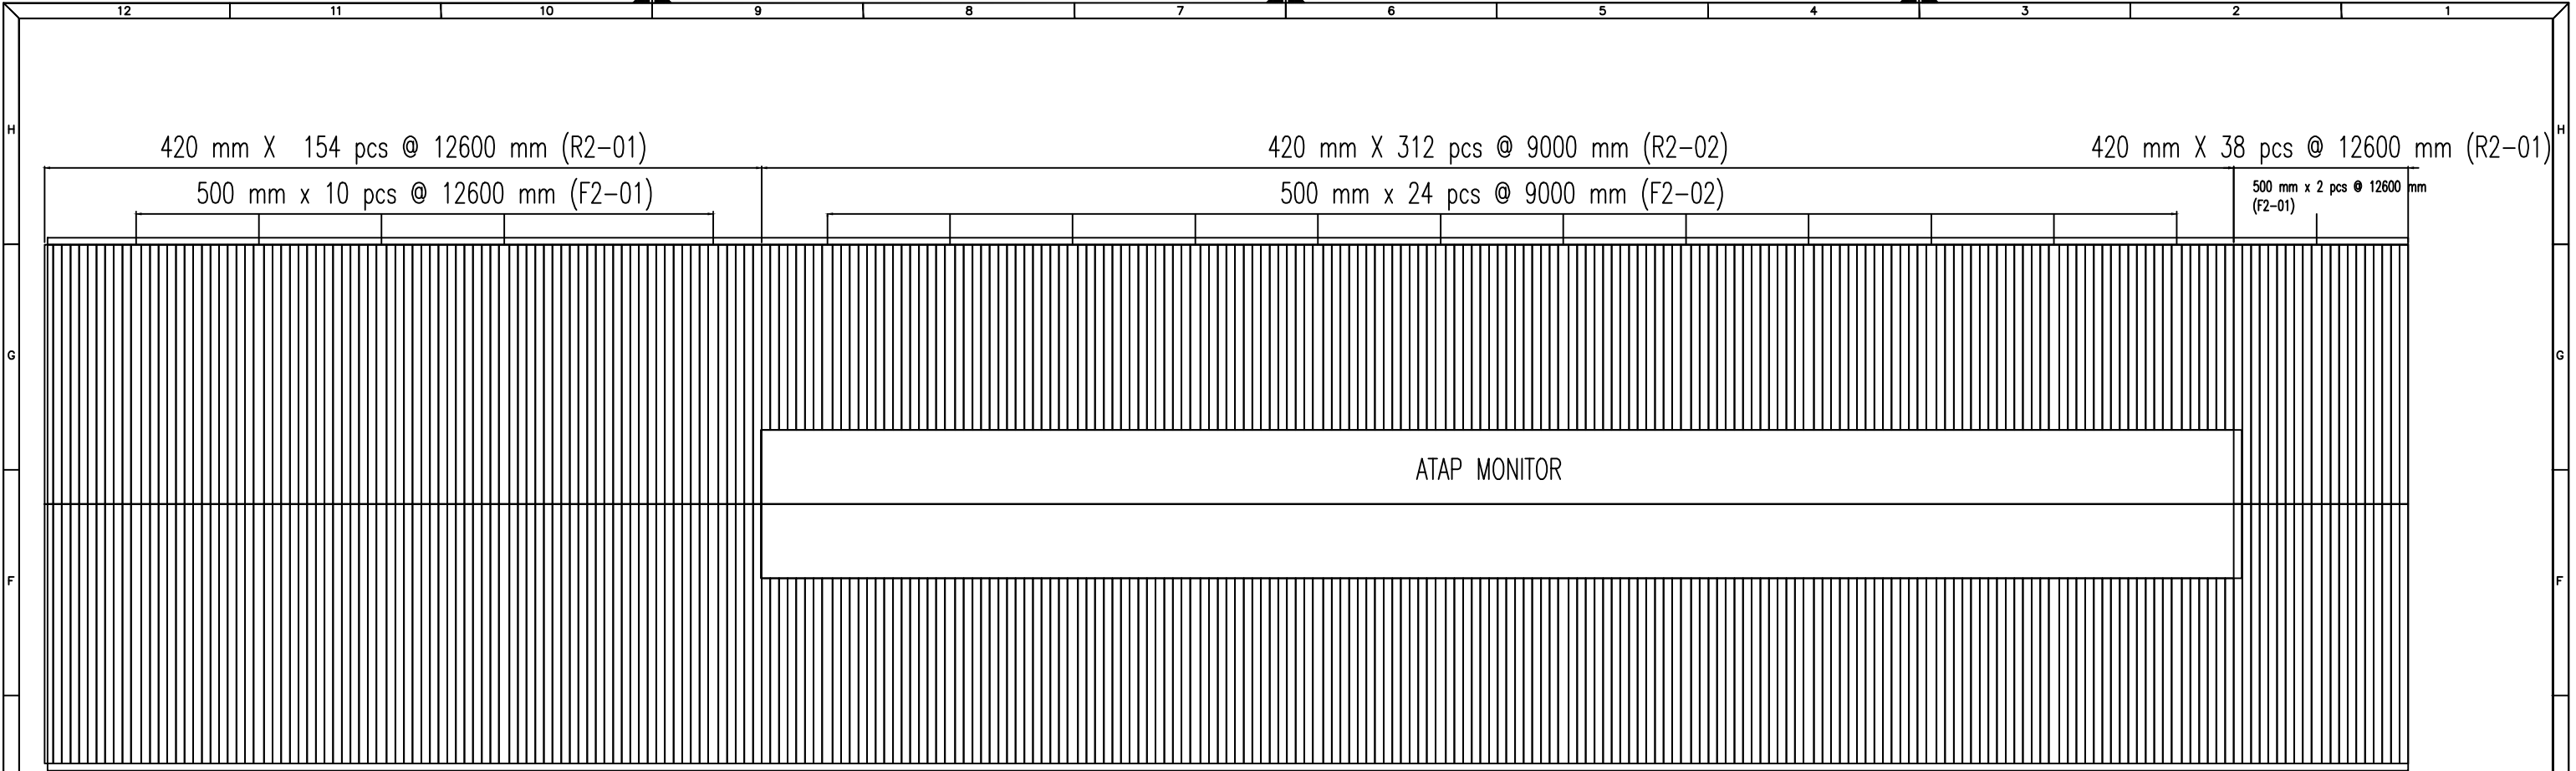


CUTTING LIST – ROOFING GEDUNG A2


DESCRIPTION	MARKING	SIZE (mm)			QTY (pcs)	VOLUME (m ²)	VOLUME (m)
		LENGTH	WIDTH	THICKNESS			
UTOMOZIP – ALUMINIUM EMBOSS THK 0,8 MM	R2-01	12600	420	0.80	192	1.016,06	2.419,2
UTOMOZIP – ALUMINIUM EMBOSS THK 0,8 MM	R2-02	9000	420	0.80	312	1.179,36	2.808
TOTAL						2.195,42	


CUTTING LIST – ROOFING FIBER GEDUNG A2

DESCRIPTION	MARKING	SIZE (mm)			QTY (pcs)	VOLUME (m ²)
		LENGTH	WIDTH	THICKNESS		
FIBER UTOMOLITE CLEAR 1,2 MM	F2-01	12600	500	1.20	12	75,6
FIBER UTOMOLITE CLEAR 1,2 MM	F2-02	9000	500	1.20	24	108
TOTAL						183,6

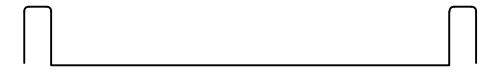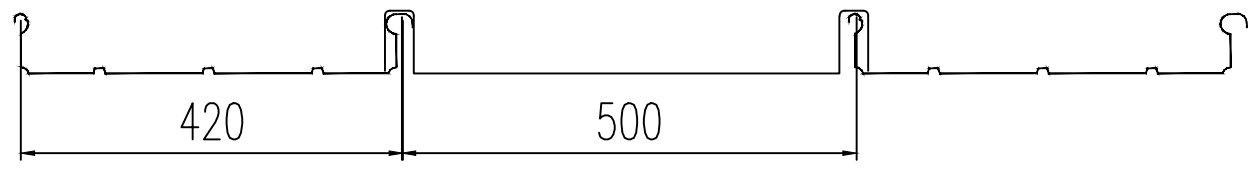

FIBER LEBAR 500 MM

OWNER : PT. ECCO TANNERY – SIDOARJO	TITLE : CUTTING PLAN, CUTTING LIST GEDUNG A2	PREPARED: MG 20/10/2018	SCALE:
CONTRACTOR :  PT. UTOMODECK METAL WORKS DEVELOPMENT & ENGINEERING DIVISION	PROJECT : RENOVASI ATAP BANGUNAN UTAMA	APPROVED:	NOTE:

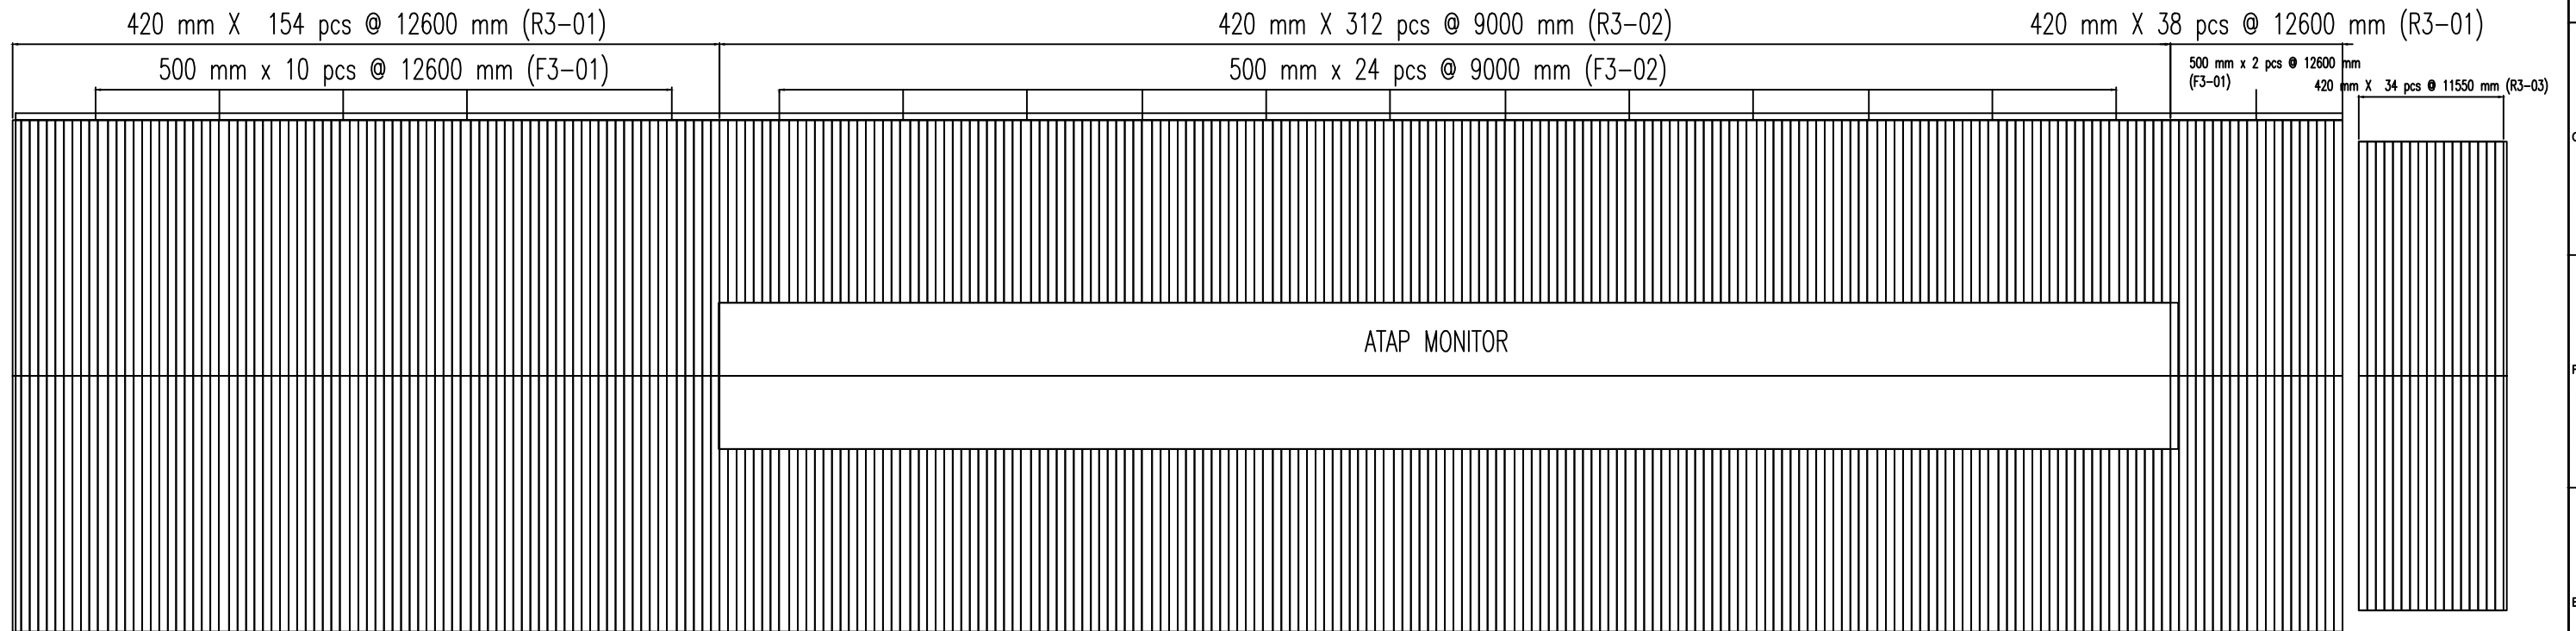


CUTTING LIST – ROOFING GEDUNG A3


DESCRIPTION	MARKING	SIZE (mm)			QTY (pcs)	VOLUME (m ²)	VOLUME (m)
		LENGTH	WIDTH	THICKNESS			
UTOMOZIP – ALUMINIUM EMBOSS THK 0,8 MM	R3-01	12600	420	0.80	192	1.016,06	2.419,2
UTOMOZIP – ALUMINIUM EMBOSS THK 0,8 MM	R3-02	9000	420	0.80	312	1.179,36	2.808
UTOMOZIP – ALUMINIUM EMBOSS THK 0,8 MM	R3-03	11550	420	0.80	34	164,93	392,7
TOTAL						2.360,35	


CUTTING LIST – ROOFING FIBER GEDUNG A3

DESCRIPTION	MARKING	SIZE (mm)			QTY (pcs)	VOLUME (m ²)
		LENGTH	WIDTH	THICKNESS		
FIBER UTOMOLITE CLEAR 1,2 MM	F3-01	12600	500	1.20	12	75,6
FIBER UTOMOLITE CLEAR 1,2 MM	F3-02	9000	500	1.20	24	108
TOTAL						183,6

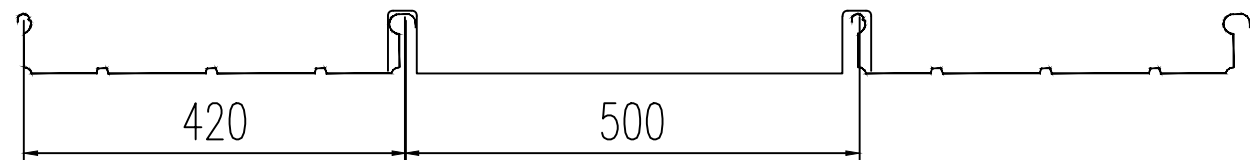

FIBER LEBAR 500 MM

OWNER :	PT. ECCO TANNERY – SIDOARJO	TITLE :	CUTTING PLAN, CUTTING LIST GEDUNG A3	PREPARED:	MG 20/10/2018	SCALE:	
CONTRACTOR :	 PT. UTOMODECK METAL WORKS DEVELOPMENT & ENGINEERING DIVISION	PROJECT :	RENOVASI ATAP BANGUNAN UTAMA	APPROVED:		NOTE:	

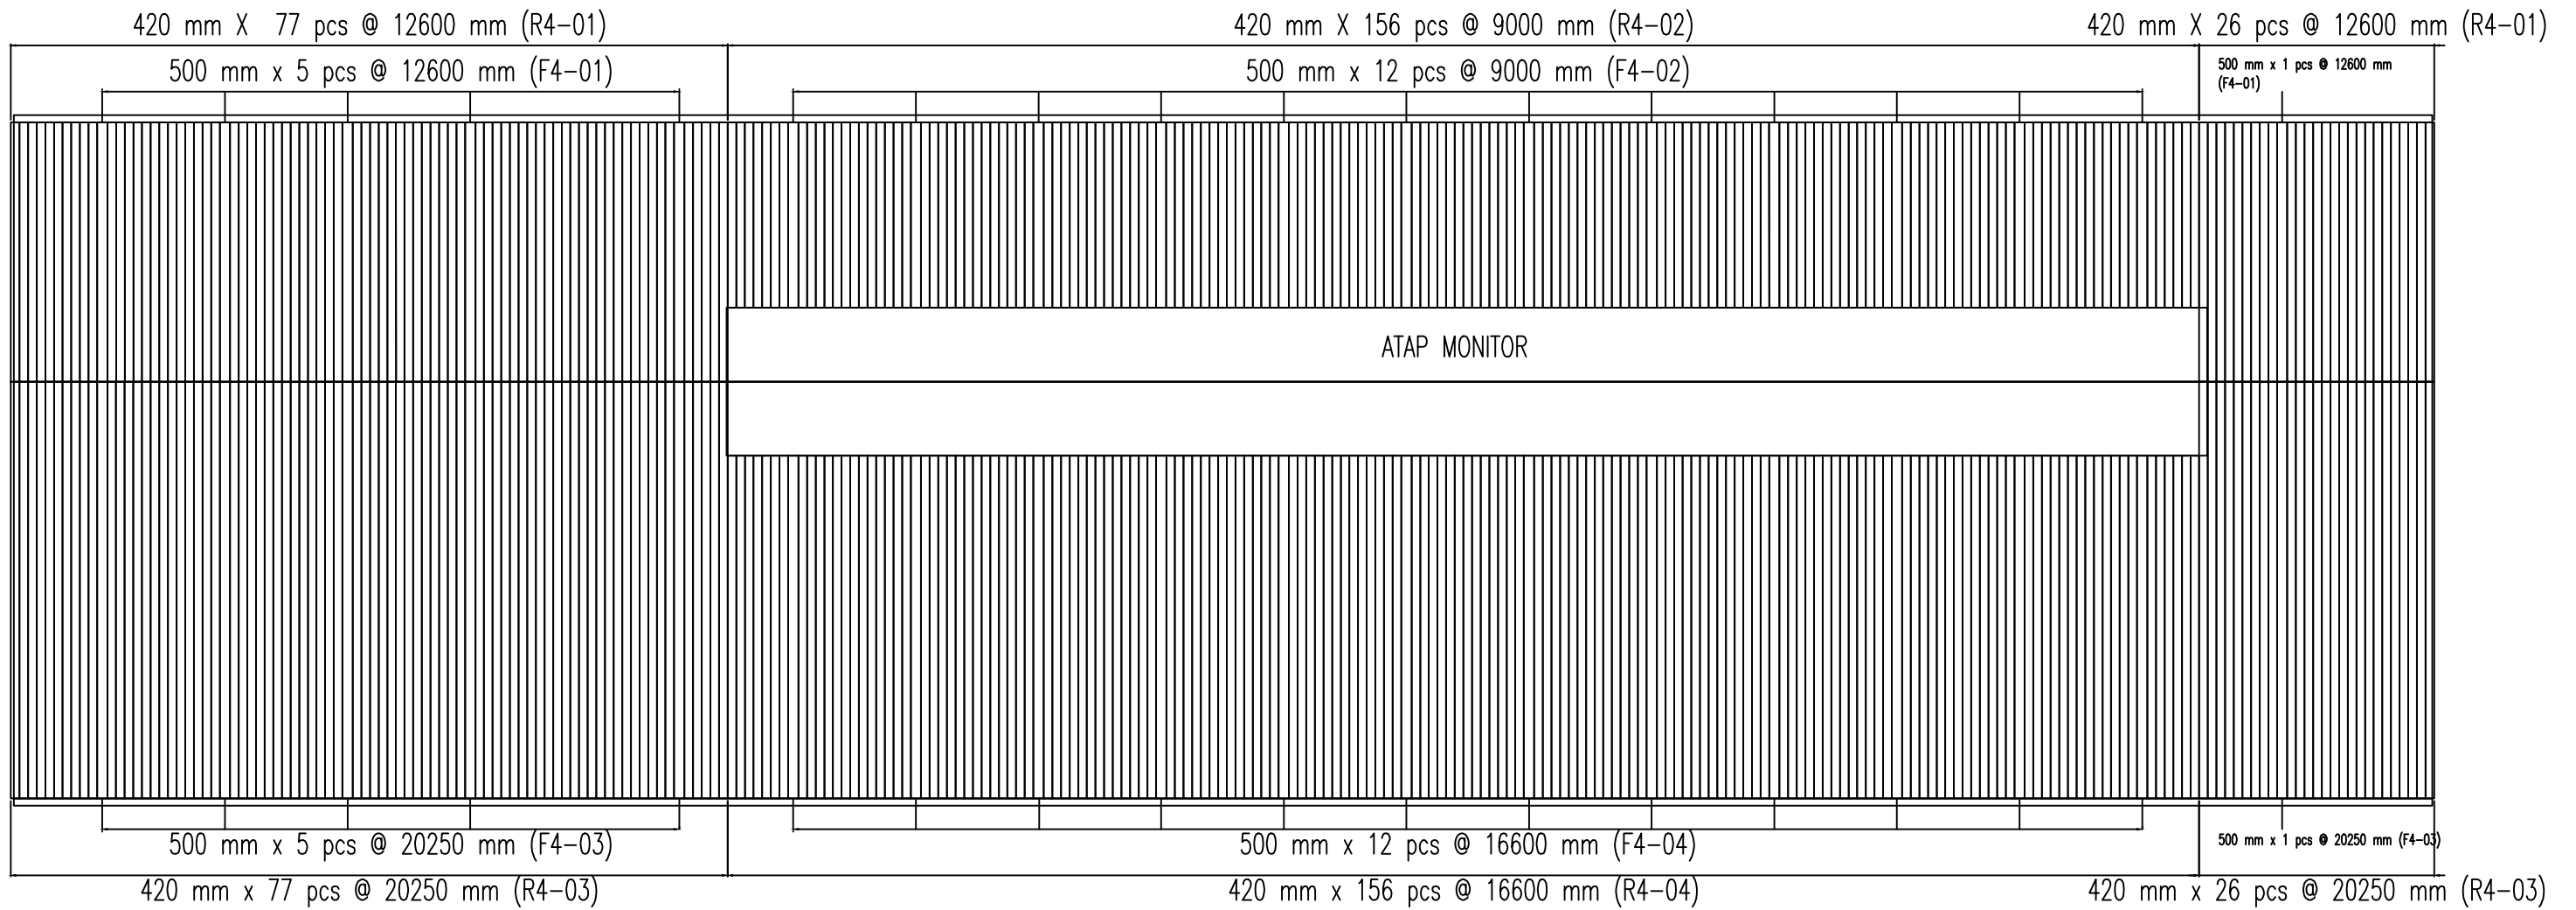


CUTTING LIST – ROOFING GEDUNG A4

DESCRIPTION	MARKING	SIZE (mm)			QTY (pcs)	VOLUME (m ²)	VOLUME (m)
		LENGTH	WIDTH	THICKNESS			
UTOMOZIP – ALUMINIUM EMBOSS THK 0,8 MM	R4-01	12600	420	0.80	103	545,08	1.297,8
UTOMOZIP – ALUMINIUM EMBOSS THK 0,8 MM	R4-02	9000	420	0.80	156	589,68	1.404
UTOMOZIP – ALUMINIUM EMBOSS THK 0,8 MM	R4-03	20250	420	0.80	103	876,01	2.085,75
UTOMOZIP – ALUMINIUM EMBOSS THK 0,8 MM	R4-04	16600	420	0.80	156	1.087,63	2.589,6
TOTAL						3.098,4	

CUTTING LIST – ROOFING FIBER GEDUNG A4

DESCRIPTION	MARKING	SIZE (mm)			QTY (pcs)	VOLUME (m ²)
		LENGTH	WIDTH	THICKNESS		
FIBER UTOMOLITE CLEAR 1,2 MM	F4-01	12600	500	1.20	6	37,8
FIBER UTOMOLITE CLEAR 1,2 MM	F4-02	9000	500	1.20	12	54
FIBER UTOMOLITE CLEAR 1,2 MM	F4-03	20250	500	1.20	6	60,75
FIBER UTOMOLITE CLEAR 1,2 MM	F4-04	16600	500	1.20	12	99,6
TOTAL						252,15

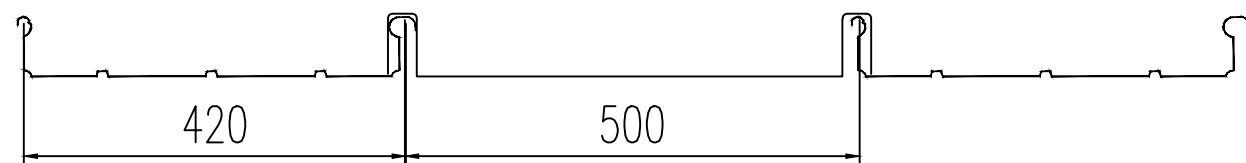

OWNER : PT. ECCO TANNERY – SIDOARJO

TITLE : CUTTING PLAN, CUTTING LIST GEDUNG A4

PREPARED: MG
20/10/2018

SCALE:

CONTRACTOR :  PT. UTOMODECK METAL WORKS
DEVELOPMENT & ENGINEERING DIVISION

PROJECT : RENOVASI ATAP BANGUNAN UTAMA

APPROVED:

NOTE: